

Architekt Dipl.-Ing. Marc Pfisterer

Wulferhook 15


48653 Coesfeld-Lette

Tel.: 02546-939424

Ein-, Mehrfamilienhäuser, Städtebau, Wärme-, Schallschutz, Energieberater

Marc Pfisterer

Architekt

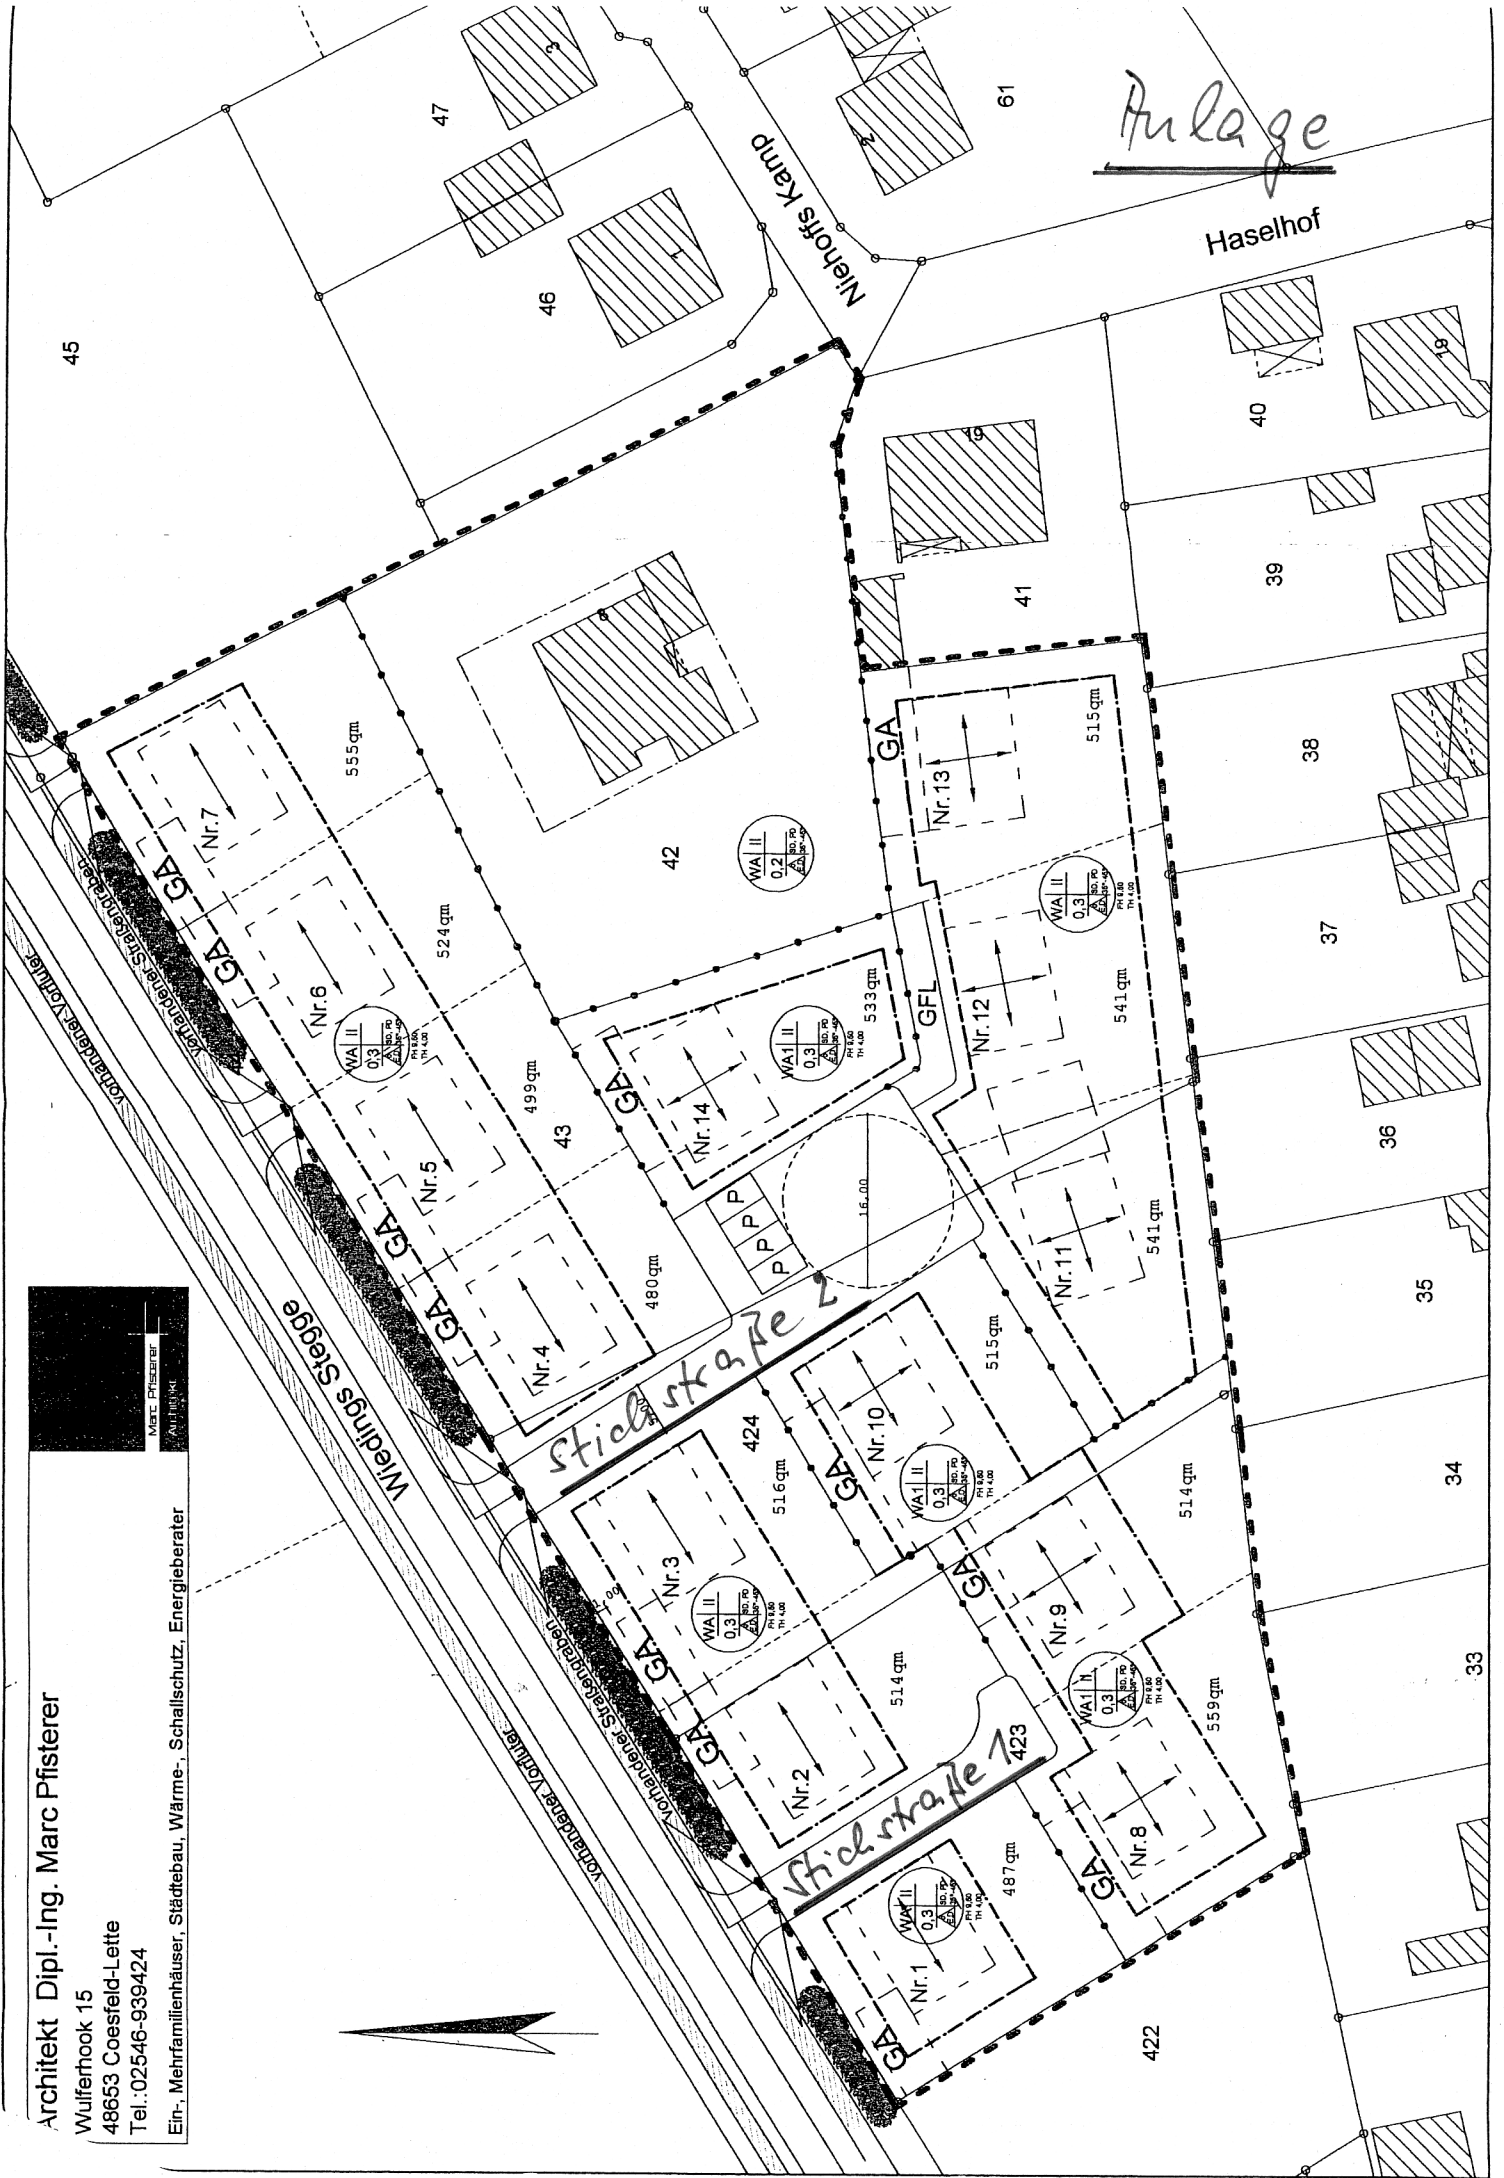

Anlage

Haselhof

61

47

46

45

40

39

41

38

555 qm

42

524 qm

Nr. 6

43

499 qm

Nr. 5

480 qm

Nr. 4

424

516 qm

Nr. 3

514 qm

Nr. 2

423

487 qm

Nr. 1

514 qm

Nr. 9

514 qm

Nr. 8

559 qm

422

37

36

35

34

33










WA II
0.3
TH 4.00

WA II
0.2
TH 4.00

WA II
0.3
TH 4.00

WA II
0.3
TH 4.00

WA II
0.3
TH 4.00

WA II
0.3
TH 4.00

WA II
0.3
TH 4.00

GA

GA

GA

GA

GA

GA

GA

GA

GA

GA

GA

GA

GFL

GA

GA

GA

GA

GA

Nr. 13

Nr. 12

Nr. 11

Nr. 10

Nr. 9

Nr. 8

P P P P

1.6.00

